


Zespół sześciu budynków mieszkalnych
jednorodzinnych dwulokalowych w zabudowie
szeregowej przy ul. Kolejowej w Legionowie

projekt koncepcyjny

inwestor:



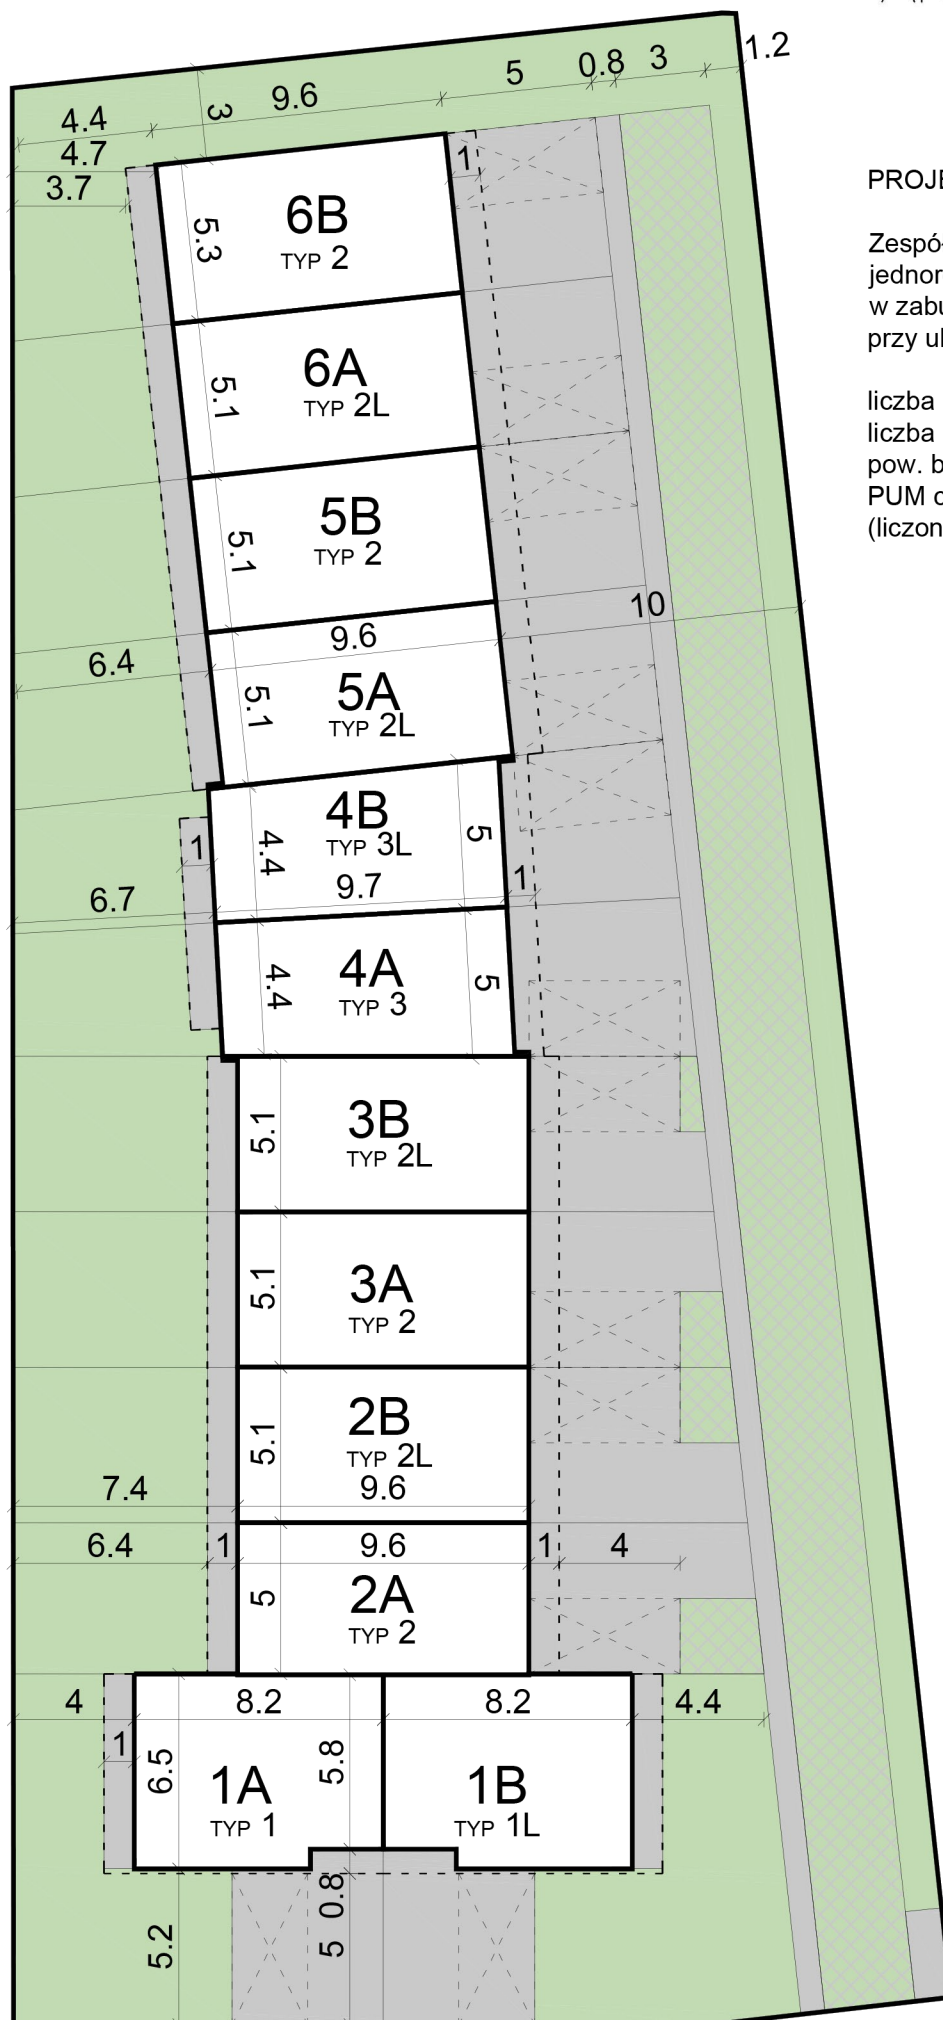


PROJEKT KONCEPCYJNY

Zespół sześciu budynków
jednorodzinnych dwulokalowych
w zabudowie szeregowej
przy ul. Kolejowej


liczba budynków 6
liczba lokali 12
pow. biol. czynna 40%
PUM całkowity ~950m²
(liczone bez strychów)





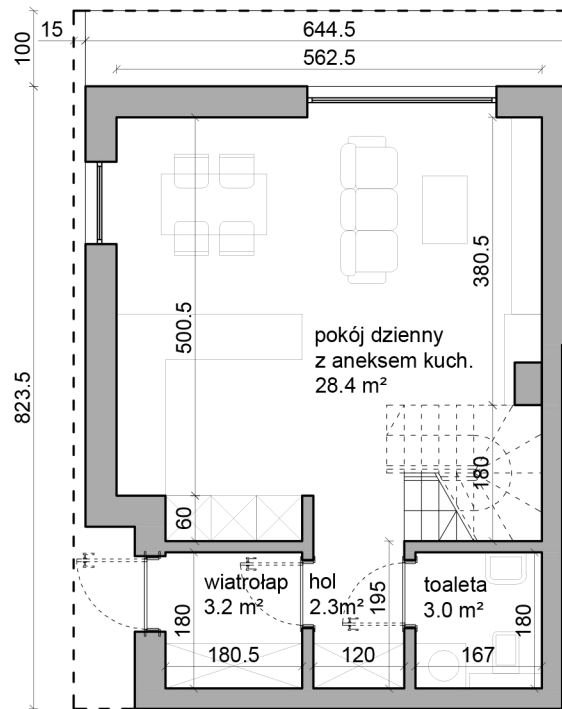

RZUT PARTERU

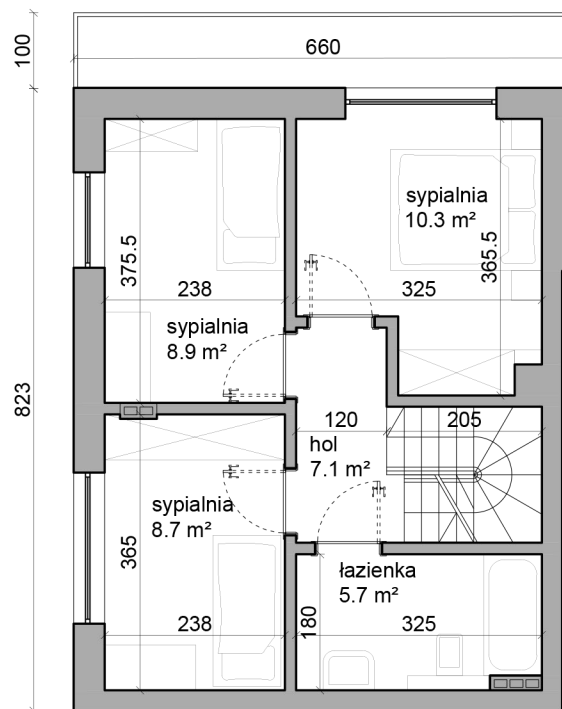


RZUT PIĘTRA


powierzchnia parteru 36.9 m²
 powierzchnia piętra 40.7 m²

PUM LOKALU 77.6 m²

LOKAL 1A (TYP1)
 1:100

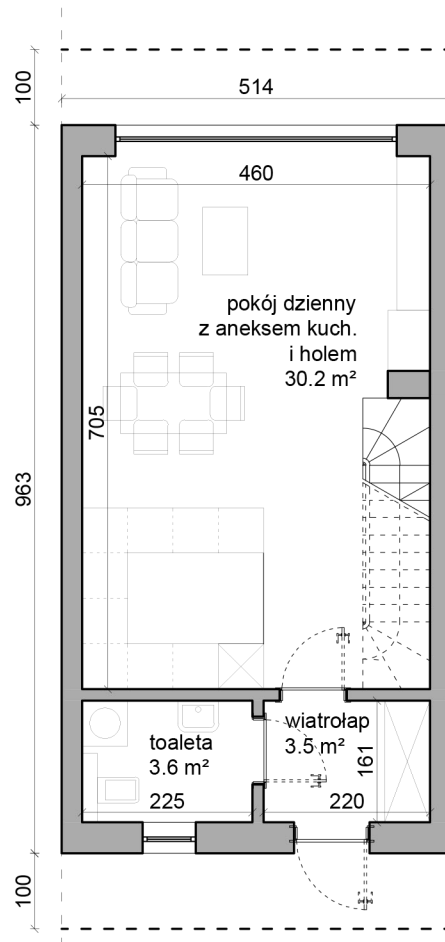

RZUT PARTERU

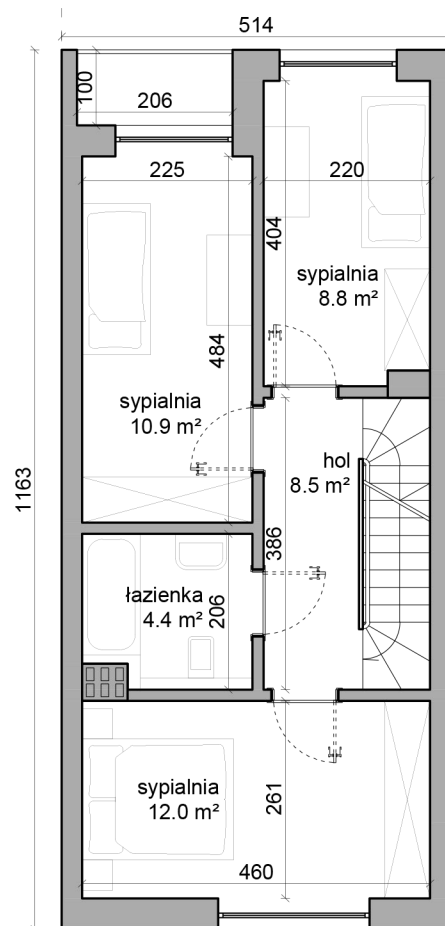


RZUT PIĘTRA


powierzchnia parteru 37.3 m²
powierzchnia piętra 44.6 m²

PUM LOKALU 81.9 m²

LOKAL 2A (TYP2)
1:100

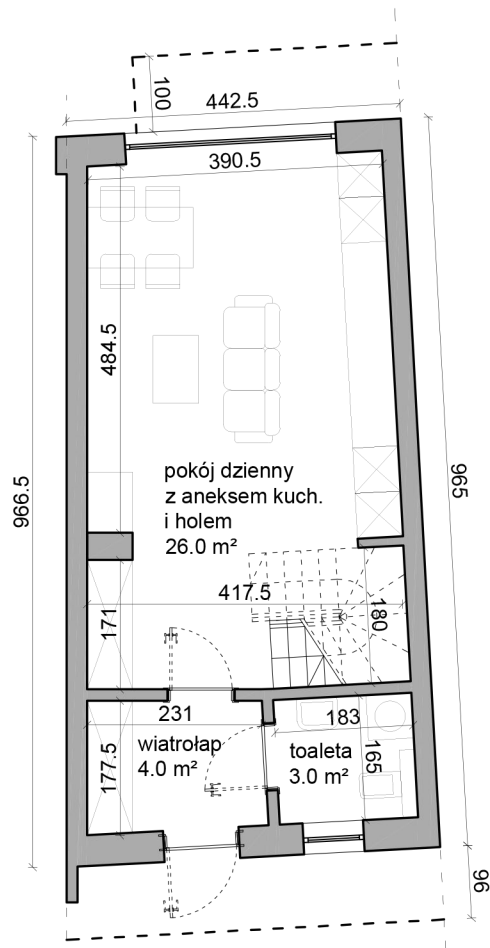

RZUT PARTERU

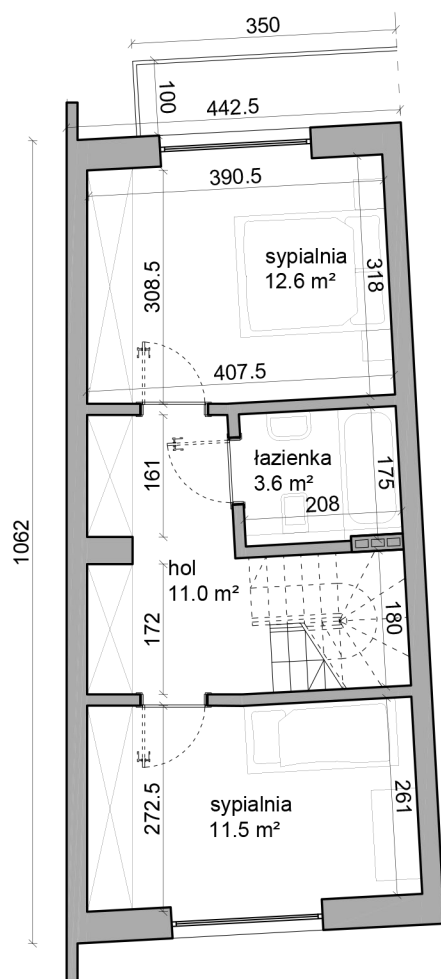

RZUT PIĘTRA

powierzchnia parteru 33.0 m²
powierzchnia piętra 38.7 m²
PUM LOKALU 71.7 m²

LOKAL 3A (TYP3) - wariant 1
1:100

Architectural floor plan of a three-story apartment building. The plan shows a central hallway (hol) with a staircase, connecting three rooms: a bedroom (sypialnia) at the top, a bathroom (łazienka) in the middle, and another bedroom (sypialnia) at the bottom. The building has a total width of 350 and a total depth of 1061. The top bedroom is 12.1 m², the bathroom is 4.1 m², and the bottom bedroom is 11.1 m². The central hallway is 8.5 m². The plan also shows a kitchen area (140) and a living area (385). Dimensions for each room and the overall building are provided.

LOKAL 3A (TYP3) - wariant 2
1:100

